


Commonwealth Avenue Streetscape Plan

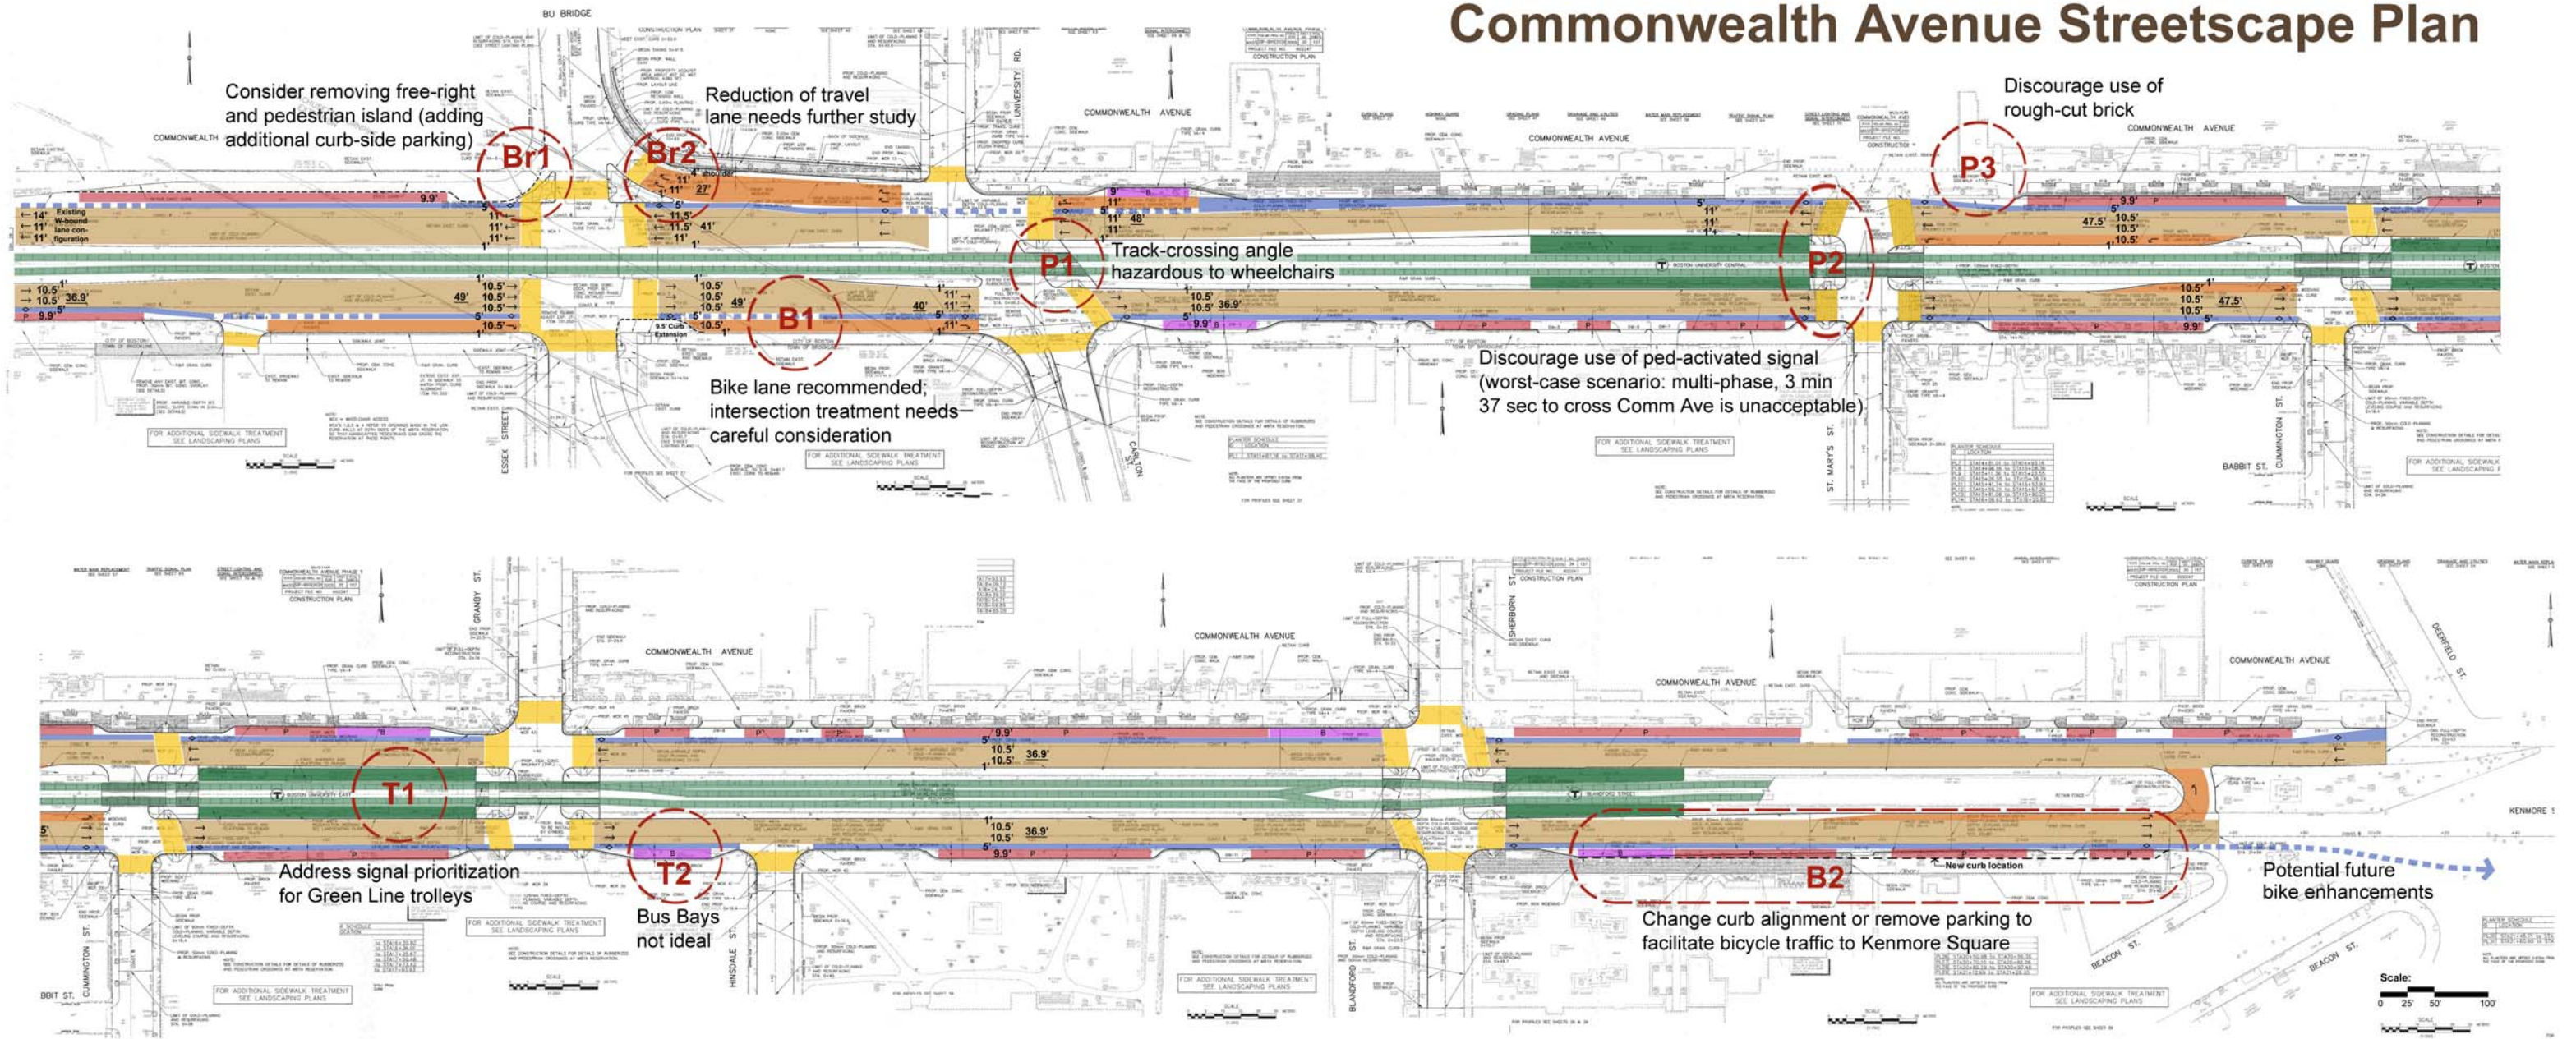

Typical Block View

LEGEND

- Travel lane
- Turn lane
- Bike lane
- Crosswalk
- P On-street parking
- B Bus pull-off
- Green line tracks
- Green line station



Existing Conditions



BTD Proposal



LivableStreets Proposal